


SHRUB AND GROUNDCOVER PLANTING DETAIL

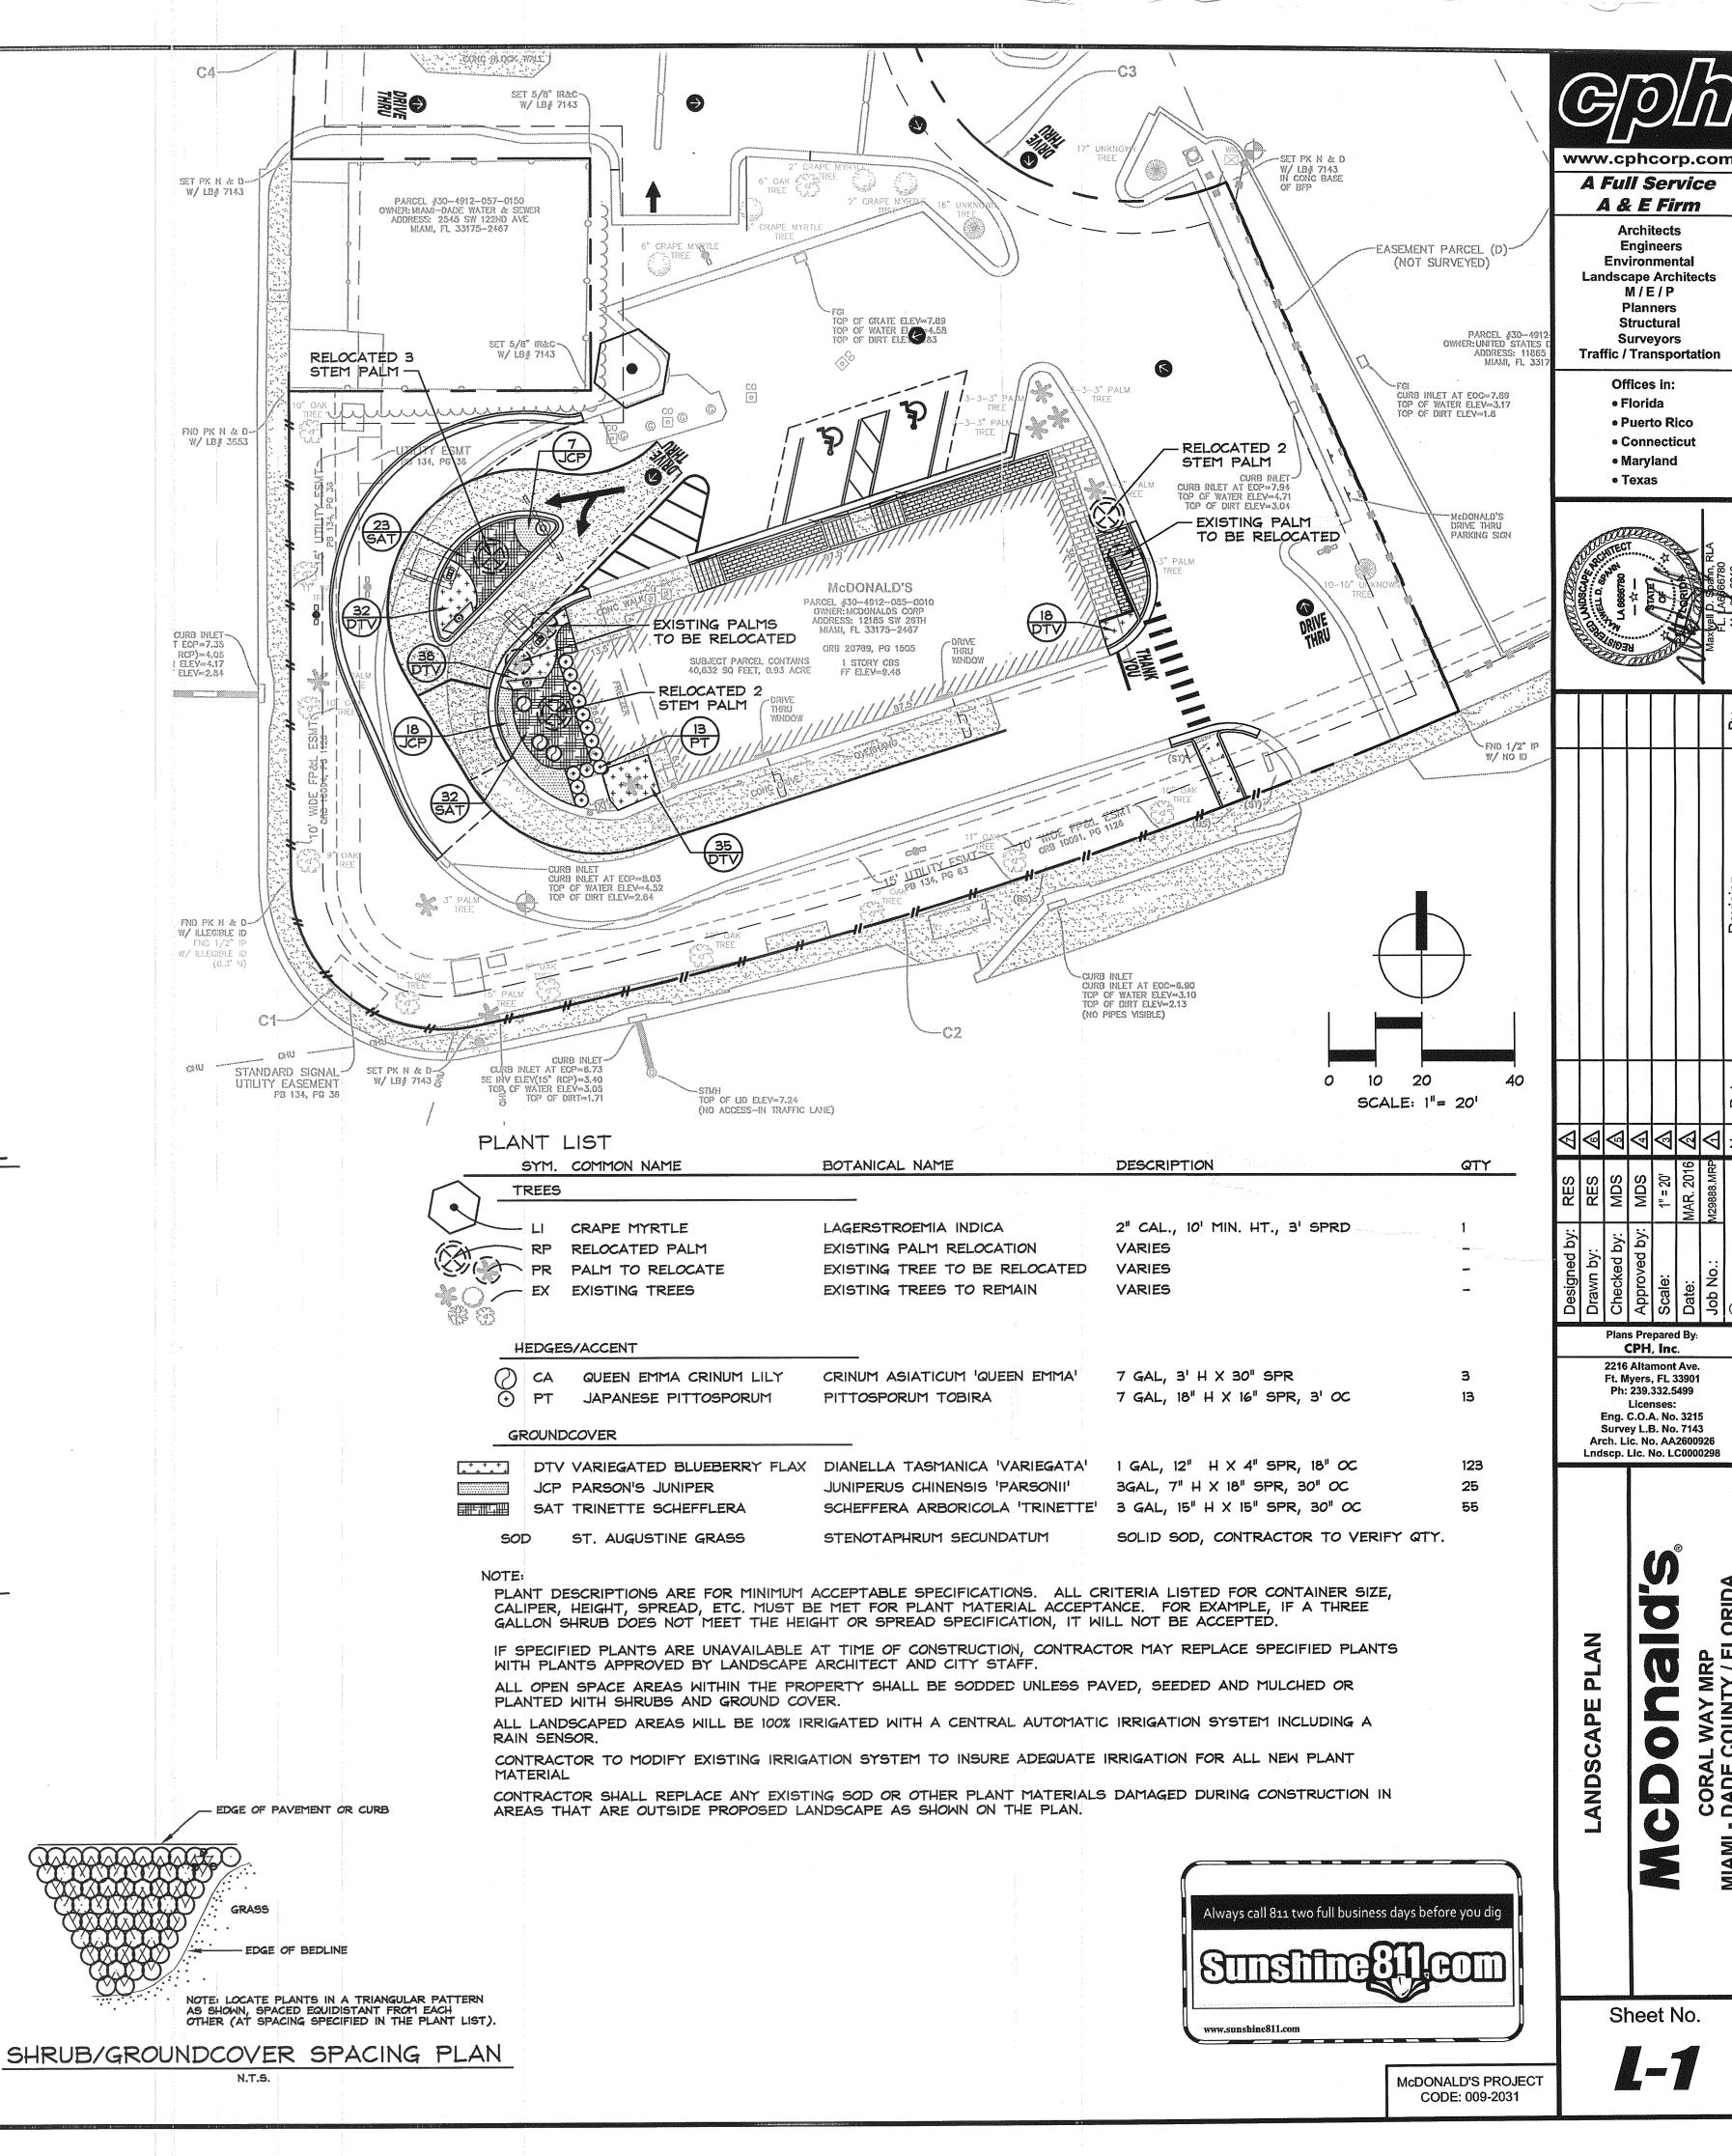

bunty Department of Regulatory And Economic Resource: Miami Dade C 0001165344 5/17/2016 3:45:35 PM L-1-0509201

Examiner Date Time Stamp

Disp. Trade Stamp Name

Planting beds where existing subsoil is determined by Owner to be unsuitable for plant

growth in accordance paragraph Unsuitable Subsoil herein shall be excavated to a depth of 12 inches or as needed to provide adequate drainage. Replace excavated soil with planting

ZONE Approved Landscape Jose Hernandez Jr 5/12/2016 11:17:42 AMP